



NOTE:
ROOF TO BE TRUSS CONSTRUCTION
TYPE "H" SHINGLES AND SEALED
ROOF DECK REQUIRED


1 FRONT ELEVATION
SCALE: 1/4" = 1'-0"

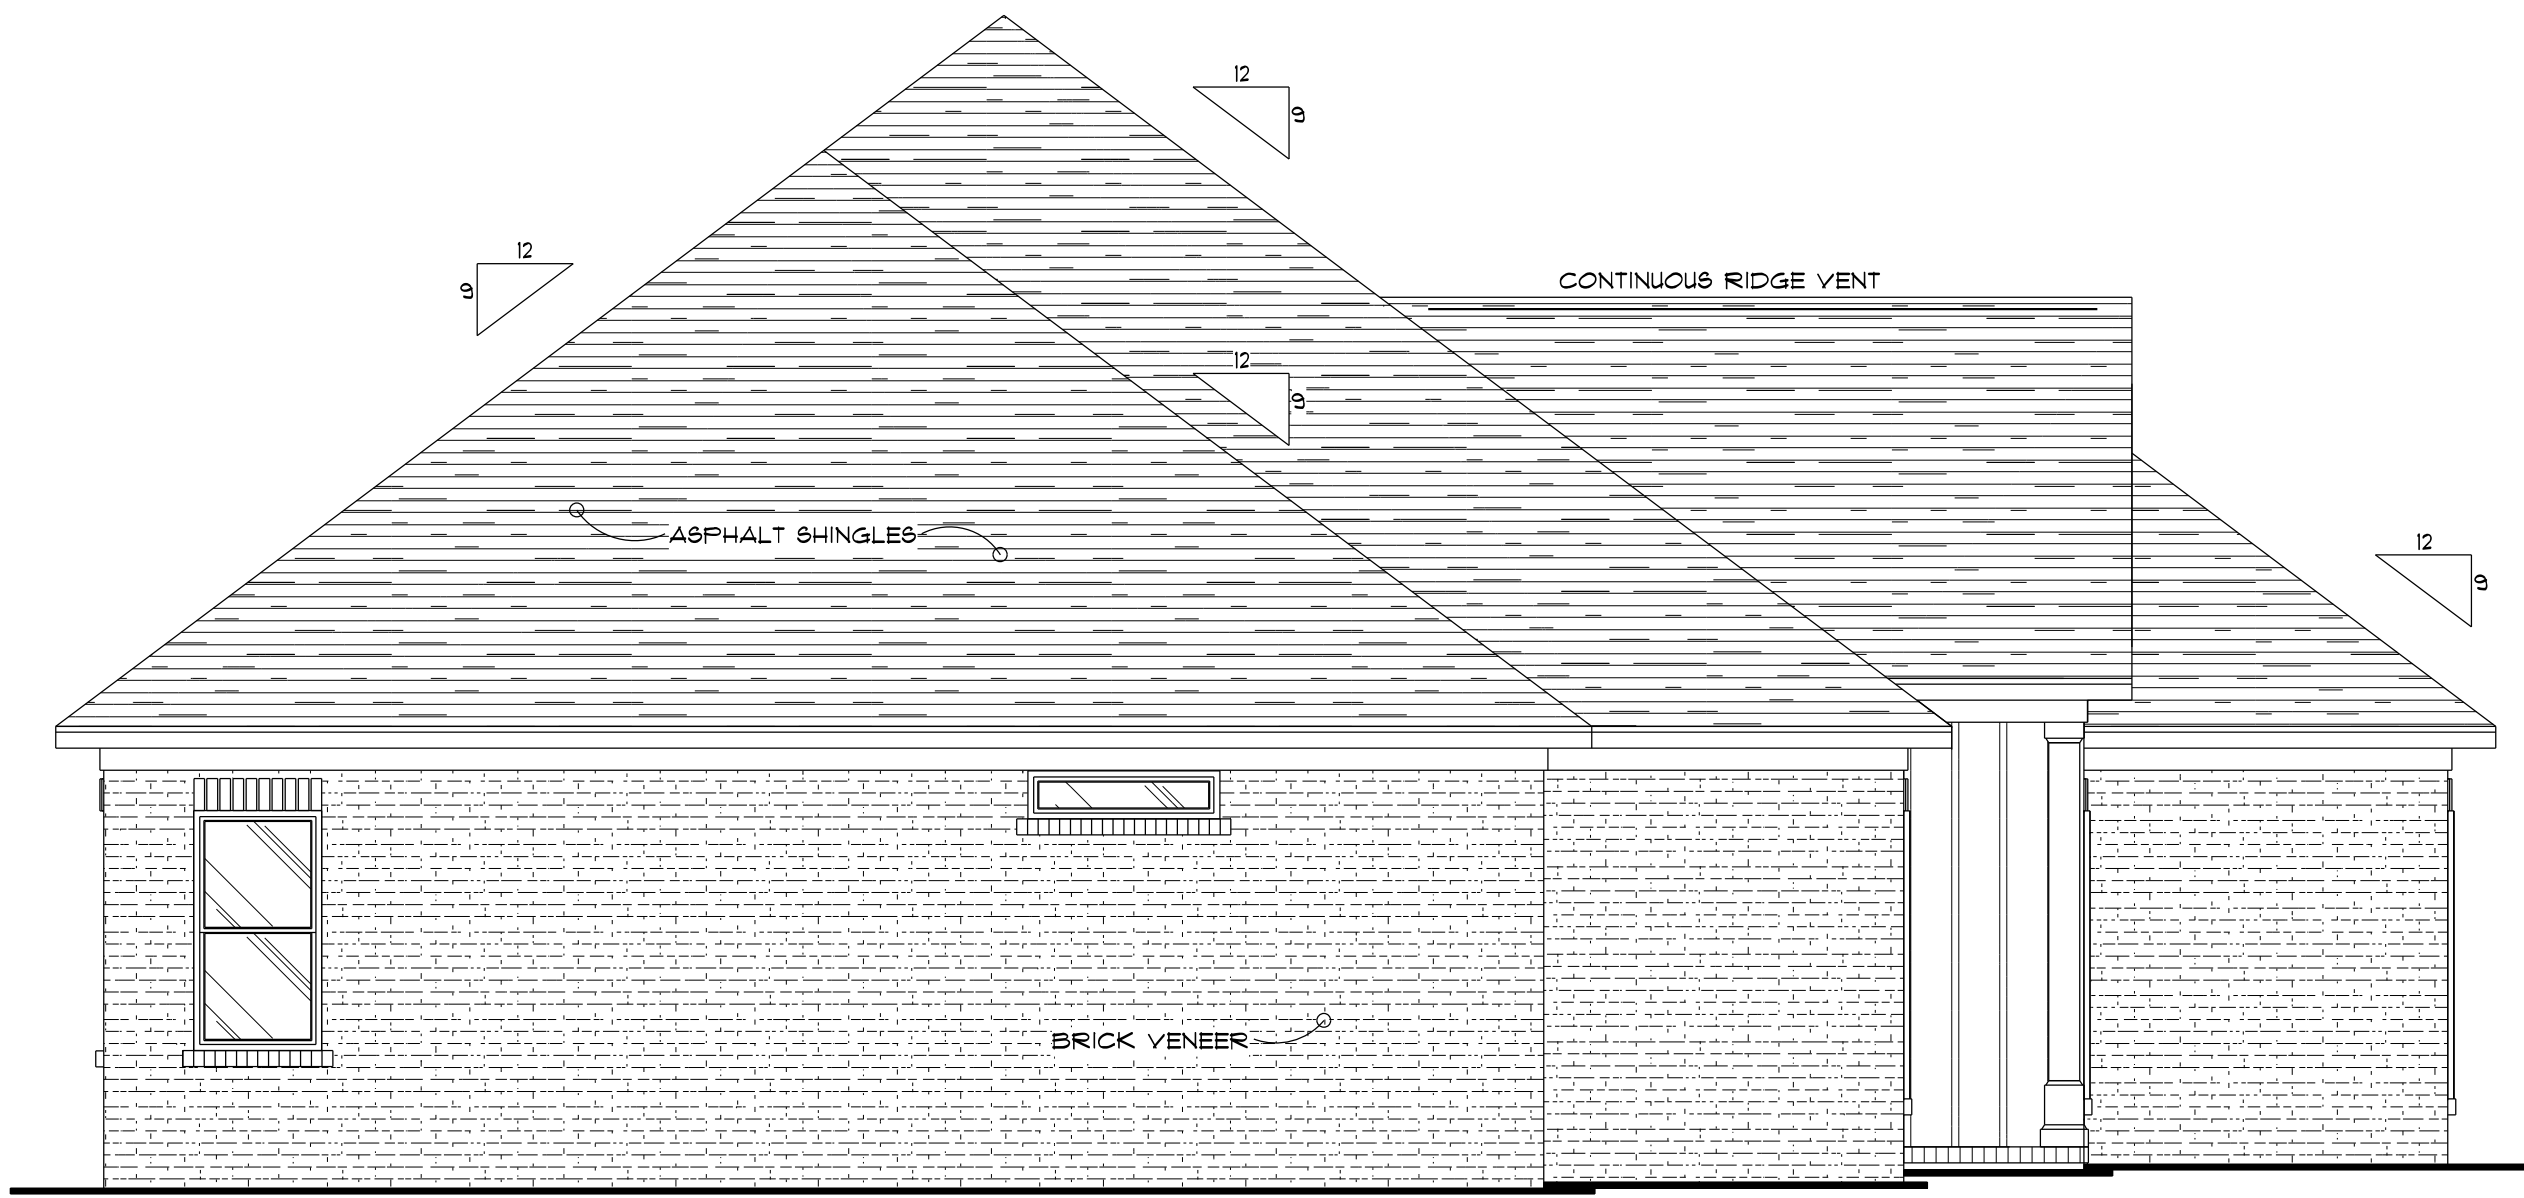

2 LEFT ELEVATION
SCALE: 1/4" = 1'-0"

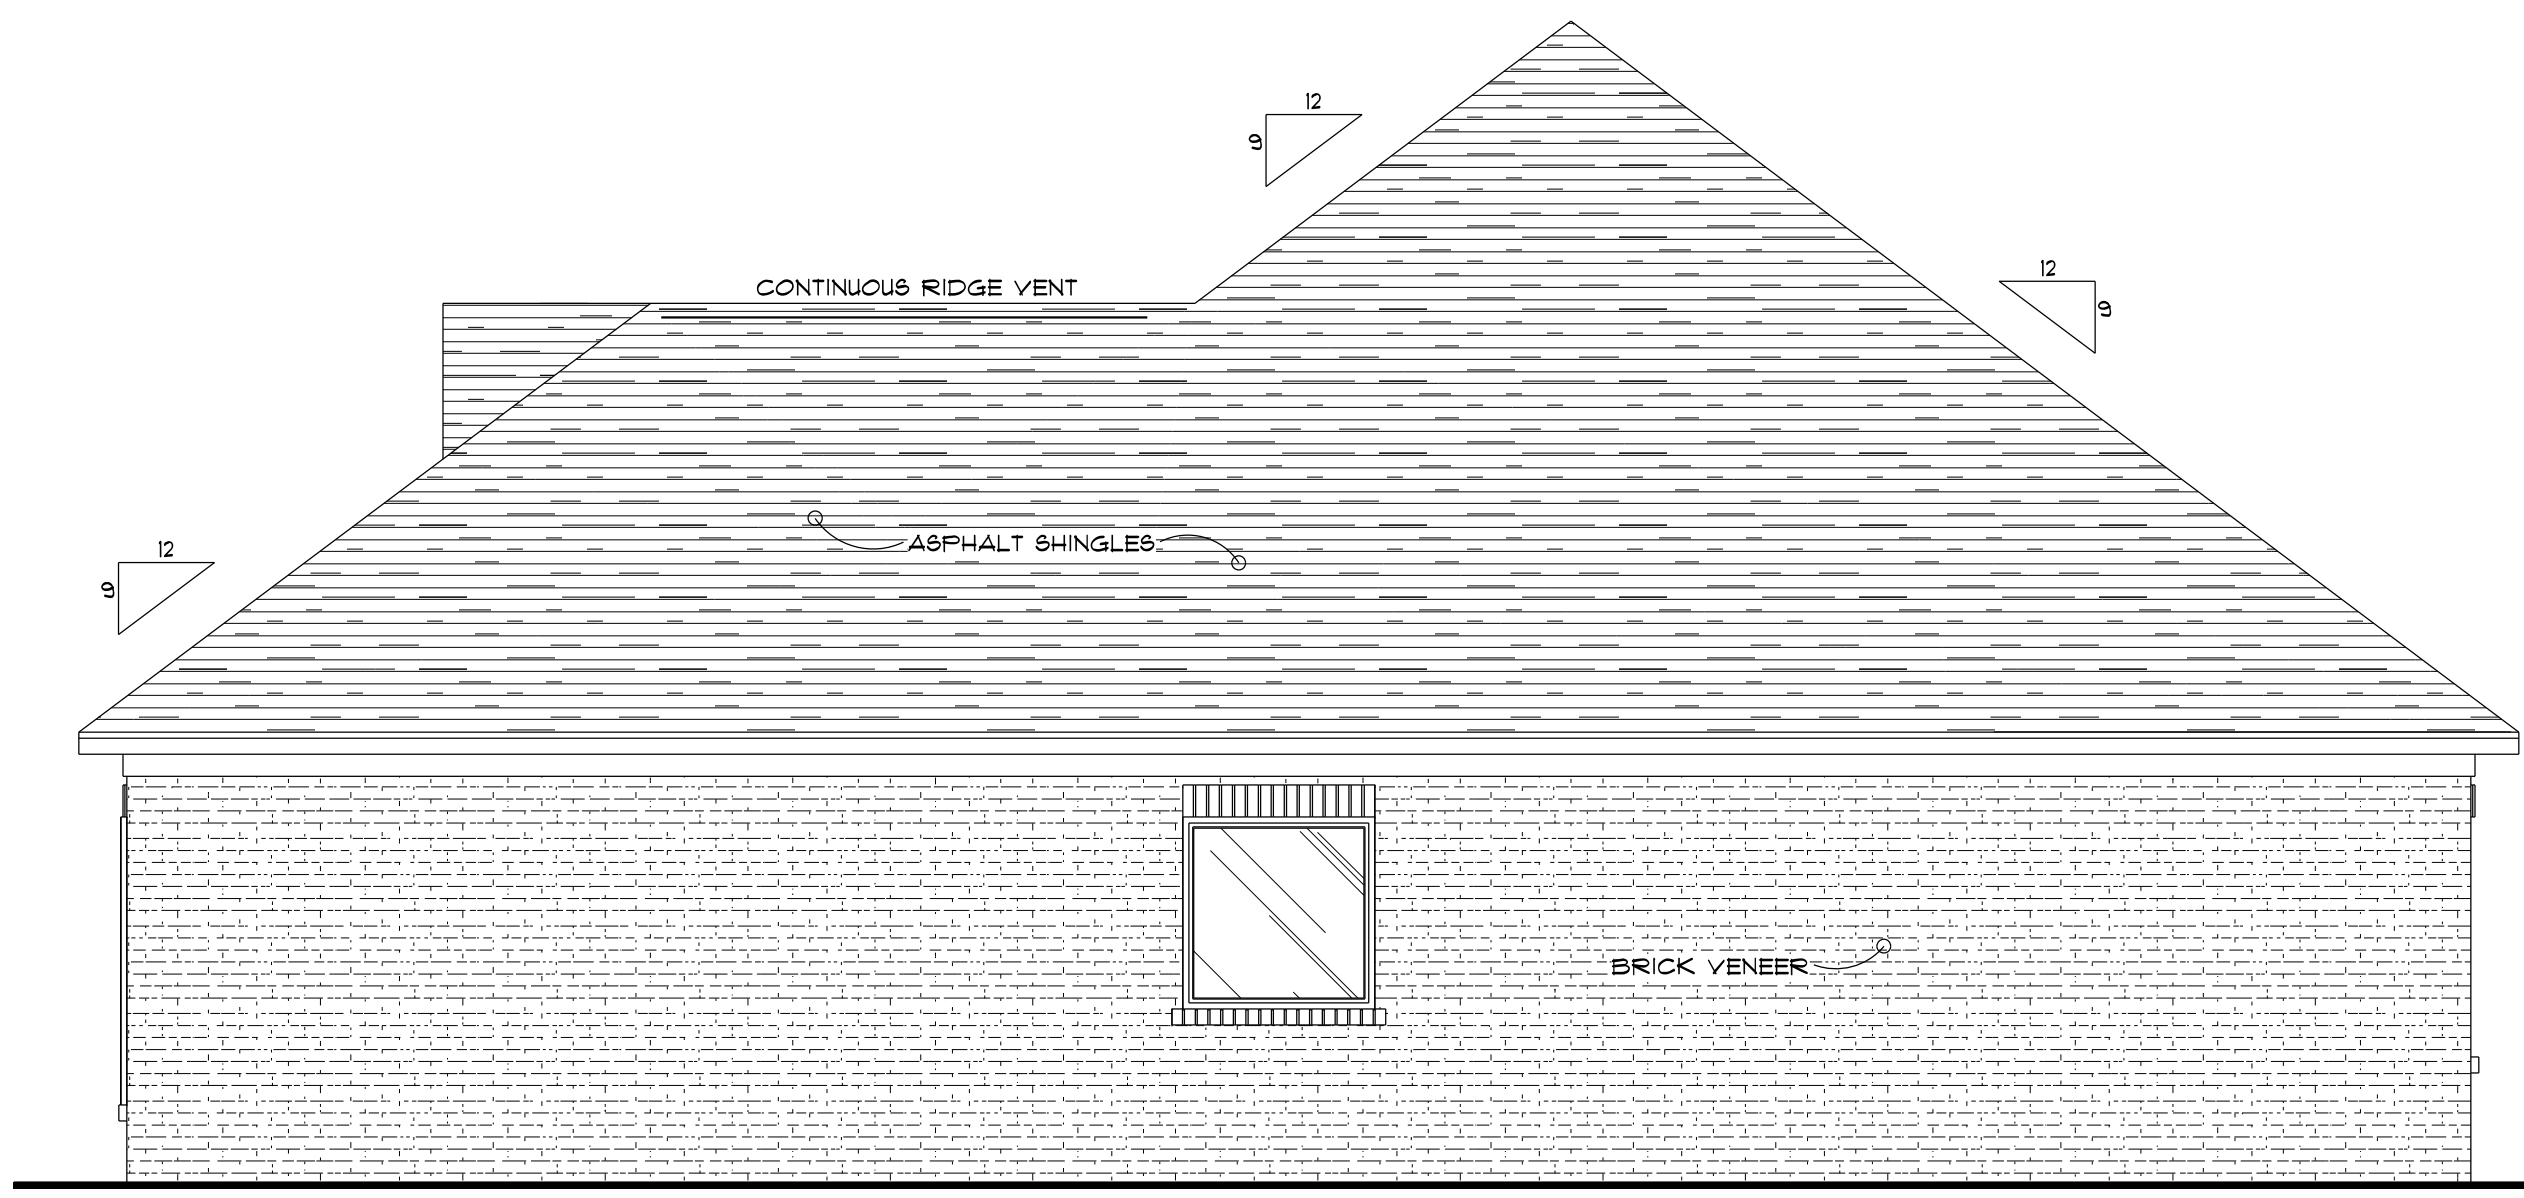

3 RIGHT ELEVATION
SCALE: 1/4" = 1'-0"

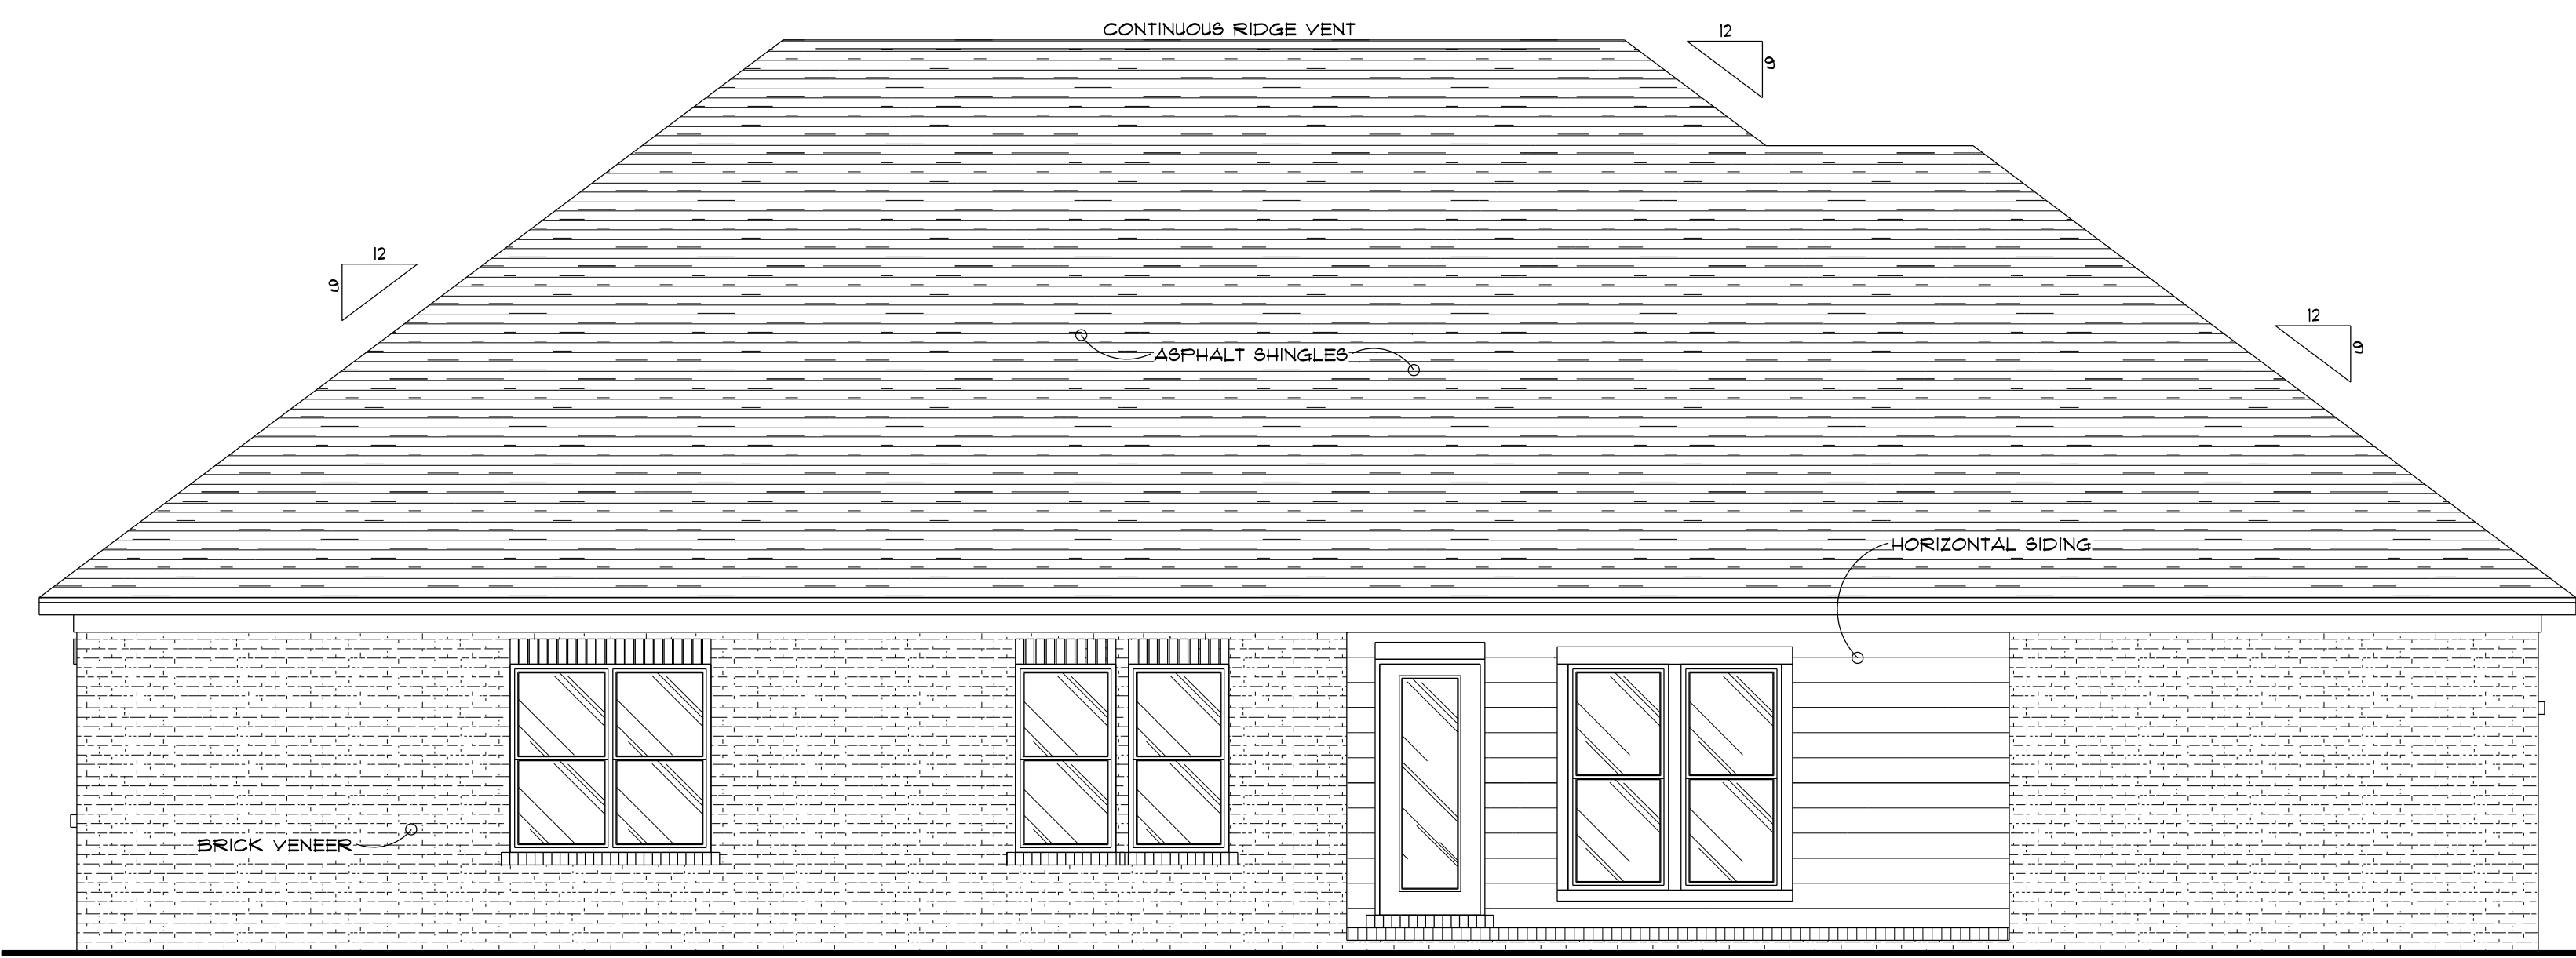

4 REAR ELEVATION
SCALE: 1/4" = 1'-0"

9945 SPANISH FORT BLVD, SUITE G
SPANISH FORT, ALABAMA 36527
PHONE: 251-621-0850
WWW.TRULANDHOMES.COM

TRULAND HOMES

BY OUR SIGNATURE WE AFFIRM THAT OUR ARCHITECTURAL PLANS AND SPECIFICATIONS ARE THE PROPERTY OF TRULAND HOMES, LLC. ANY REPRODUCTION OR USE OF THESE PLANS WITHOUT OUR WRITTEN PERMISSION IS STRICTLY PROHIBITED. IN A CONTRACT WITH TRULAND HOMES, LLC, TO BUILD AS PER THE TERMS OF SAID CONTRACT.

NAME: _____ DATE: _____
NAME: _____ DATE: _____
AUTH: TRULAND RP: _____ DATE: _____

PROPERTY LOCATION:
**LOT #282, BUNKER LOOP
QUAIL CREEK - UNIT V**

SHEET DESCRIPTION:
EXTERIOR ELEVATIONS

QC 282

CLIENT NAME:
TRULAND HOMES

JOB TYPE:
SPEC

PLAN NAME:
ASHVILLE
200FFER-C

DRAWN BY:
MLB

CHECKED BY:
MLB

DATE PLOTTED:
MARCH 31, 2015

SHEET NO.:

A2